


LINE PLAN FOR CONSTRUCTION OF BUILDING OF RADIANCE SCHOOL (E.M) C.B.S.C. CARRICULAM.

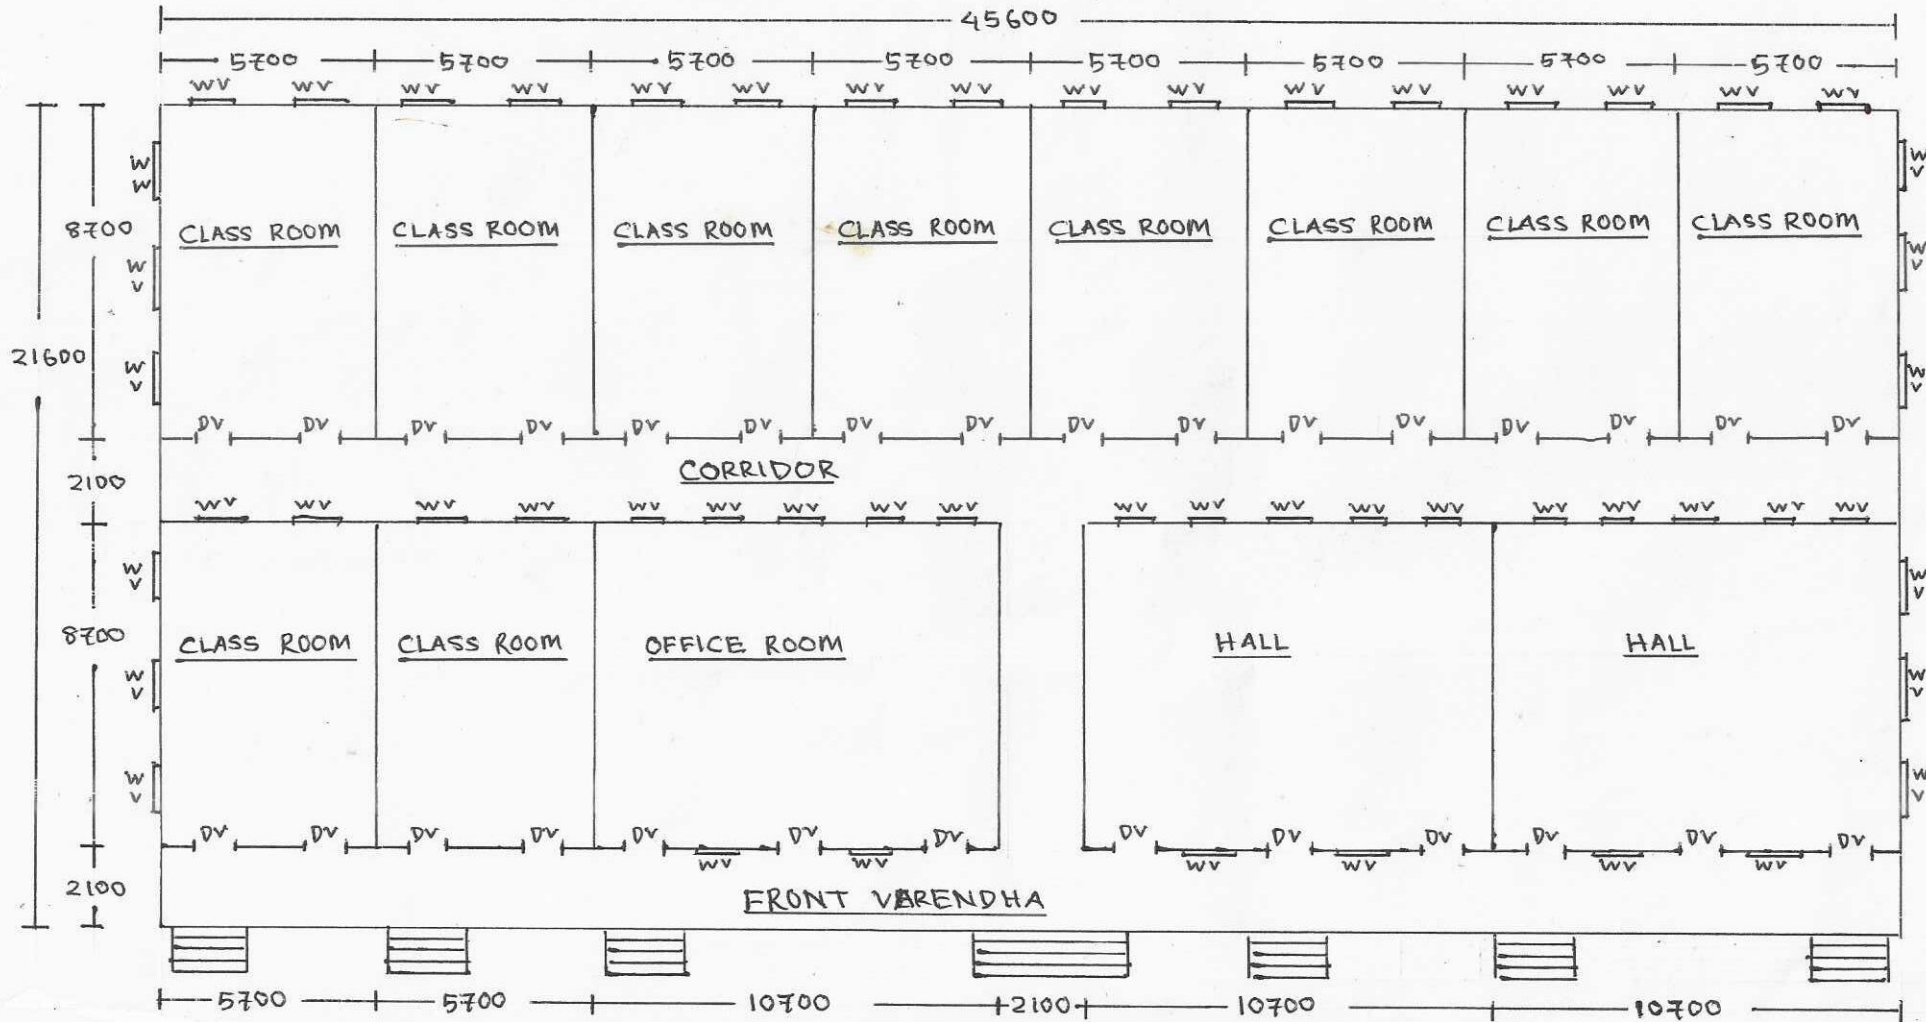

LINE PLAN  
SCALE - 1:200

PLINTH AREA - 984.26 m<sup>2</sup>

*[Signature]*  
22/5/13  
Sectional Officer P.W.D.  
Tangla Building Section - II